



**SOUTH ELEVATION**

SCALE 1:100

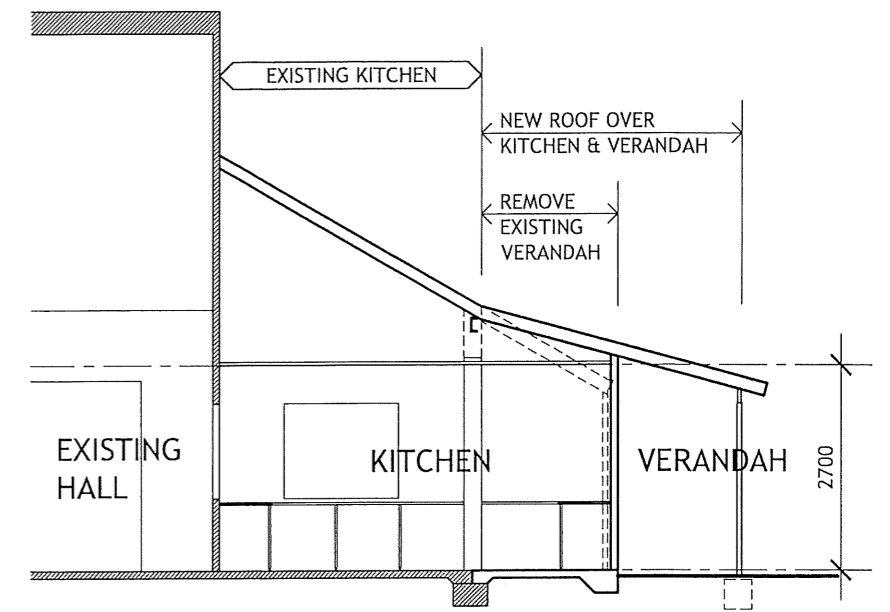

**SECTION**

SCALE 1:100

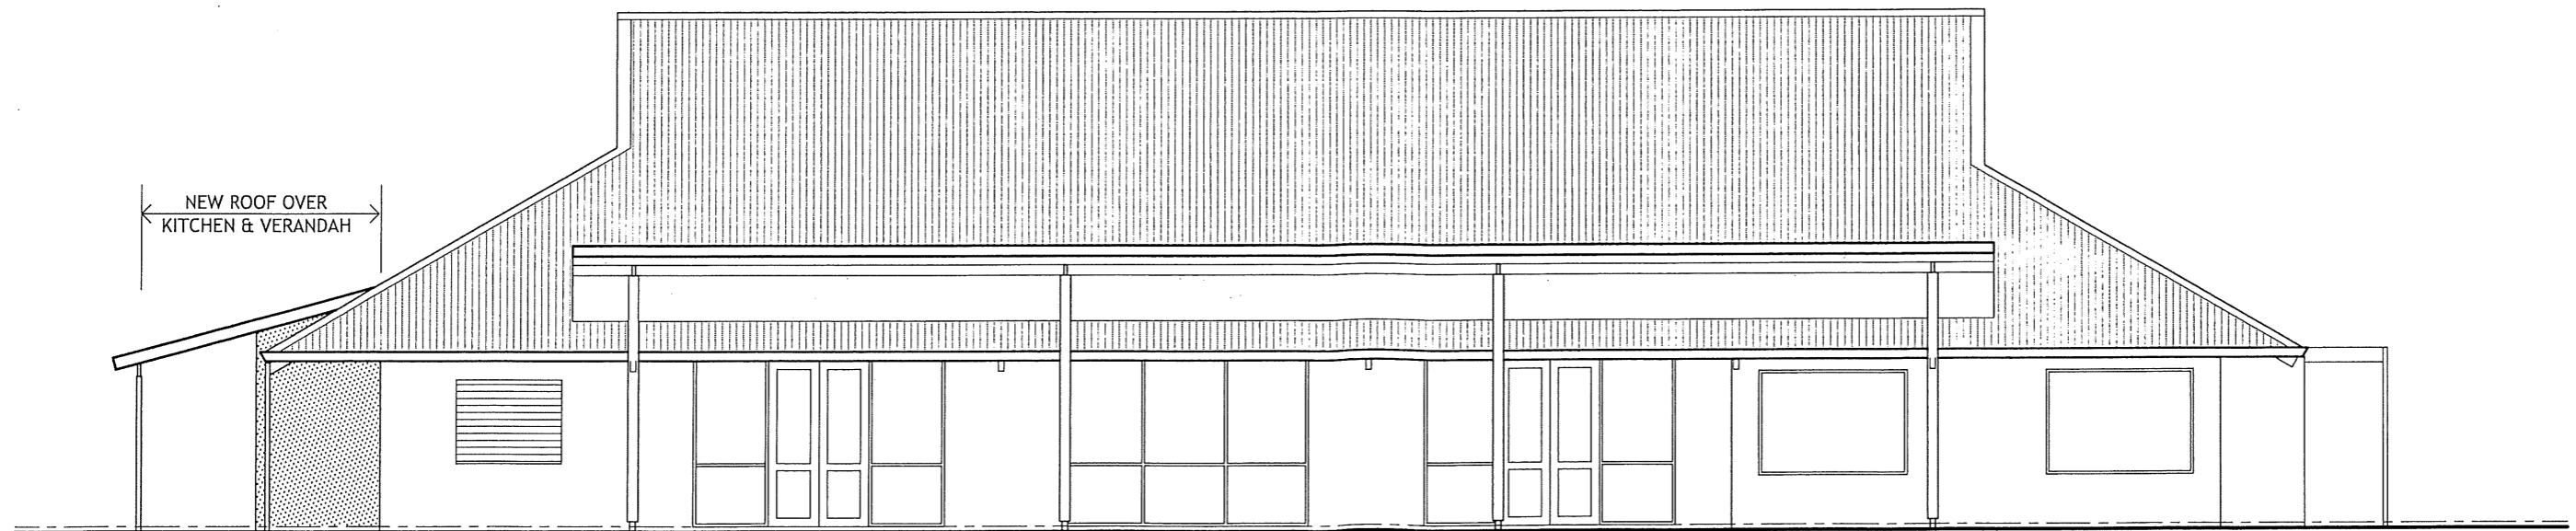

**EAST ELEVATION**

SCALE 1:100

**WANDERING COMMUNITY CENTRE**  
DOWN STREET, WANDERING

HARRIS  design

DATE 01-06-22  
SCALE 1:100  
CAD WANDERING CC.DWG

DRAWING  
**Sk2**  
REV A